



Use ELEVATOR to LEVEL 2

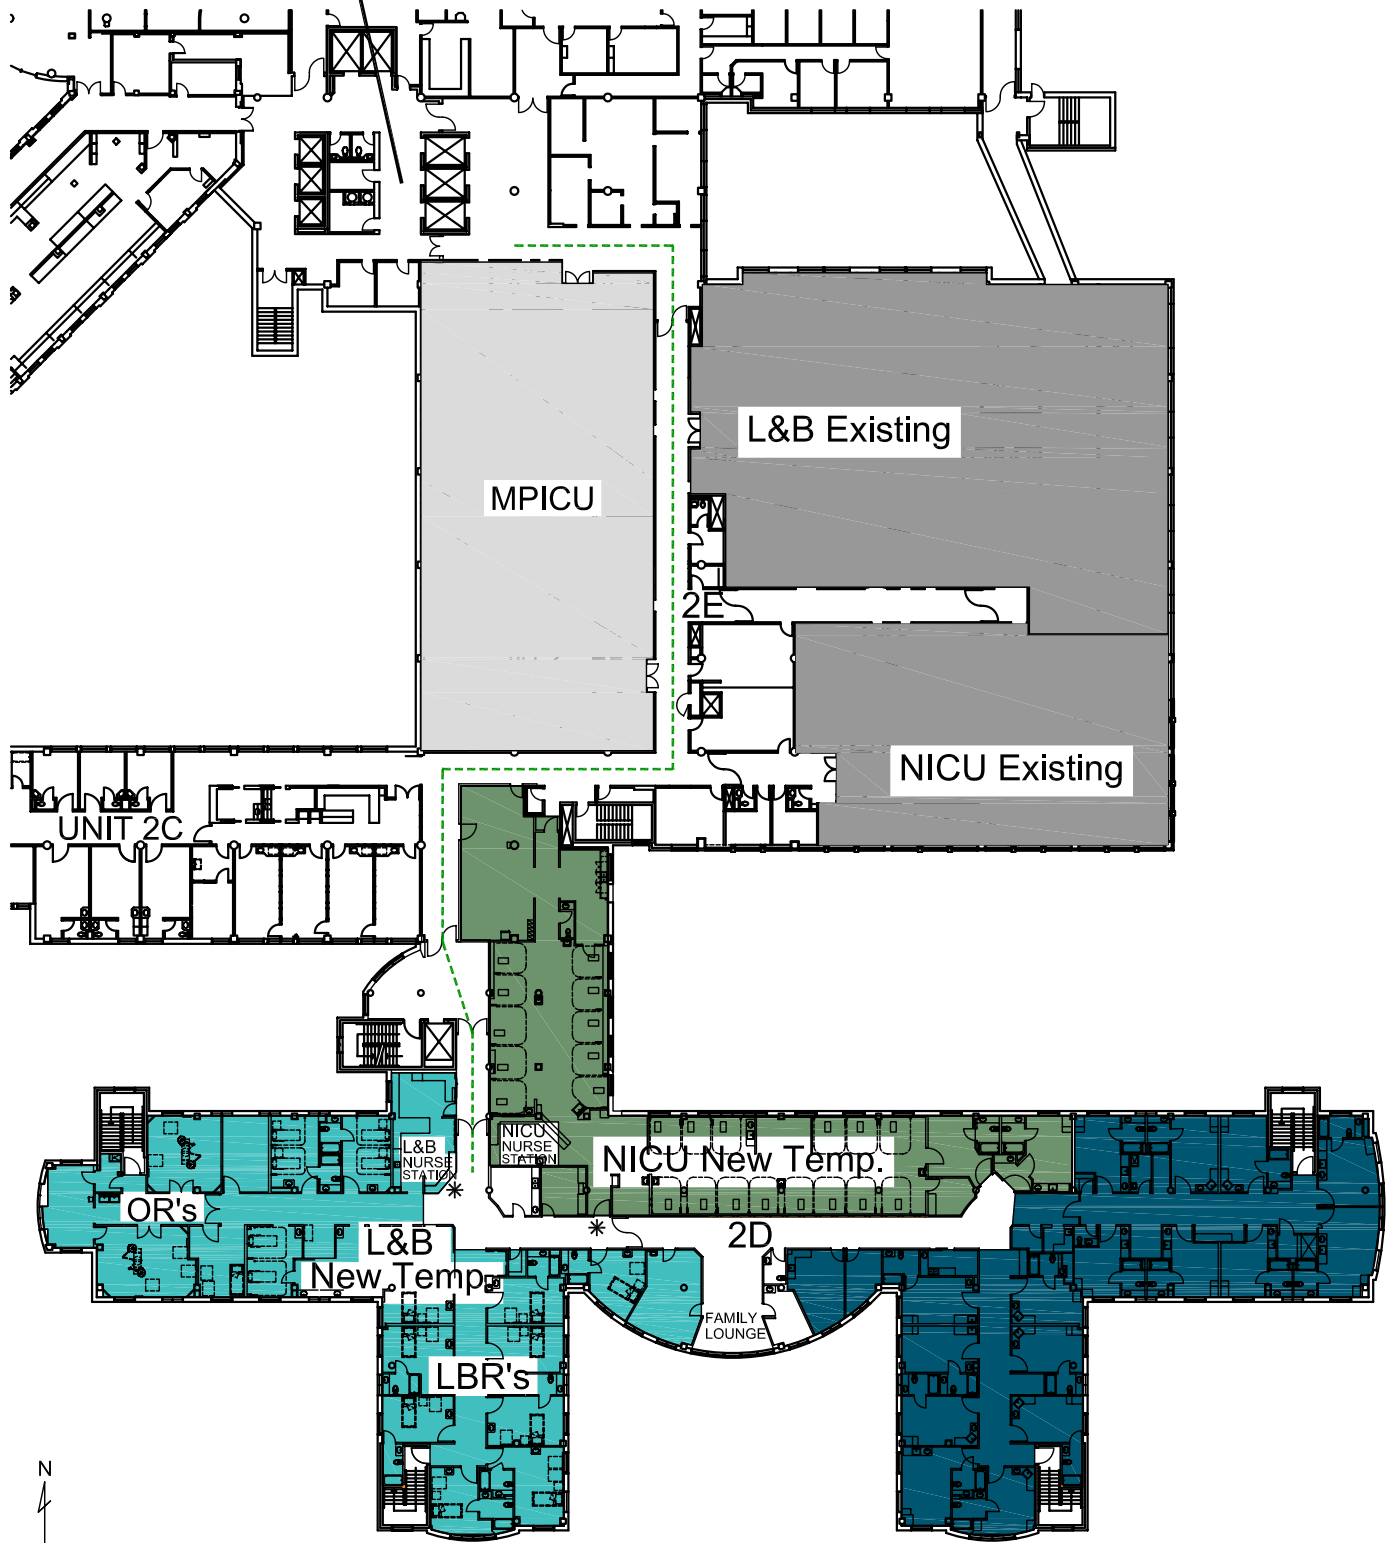

 <p>Facilities Management Regina General Hospital 1440 - 14th Avenue Regina, Saskatchewan S4P 0W5 (T) 306-766-4272 (F) 306-766-4383</p>	<p>Notes All dimensions to be site verified. Do not scale off of drawings. Any errors or omissions in dimensions to be reported and reviewed with Facilities Management without delay.</p>	<p>Revisions Drawn Approved dd/mon/yr</p>	<p>Project Title Temporary L&B and NICU - Unit 2D</p>	<p>Sheet Title PARTIAL FLOOR PLAN LEVEL 2</p>		
<p>Copyright Reserved This document is not to be copied, reproduced or revised in any manner without the authorization of the RQHR.</p>	<p>Copyright Reserved This document is not to be copied, reproduced or revised in any manner without the authorization of the RQHR.</p>	<p>Issued By Approved dd/mon/yr 27 May 09</p>	<p>Department / Site Regina General Hospital Regina, Saskatchewan</p>	<p>Scale NTS</p>	<p>Drawn</p>	<p>Project No.</p>
				<p>Sheet</p>	<p>Revision</p>	<p>Drawing No. A1</p>